

**EXHIBIT B**

SHT 1 OF 3 HSE 01/11/2019

SCALE: 1 SQUARE = 2 FT

OLD SKETCHES OF  
PROPOSED BUILDING

60'-0" BUILDING


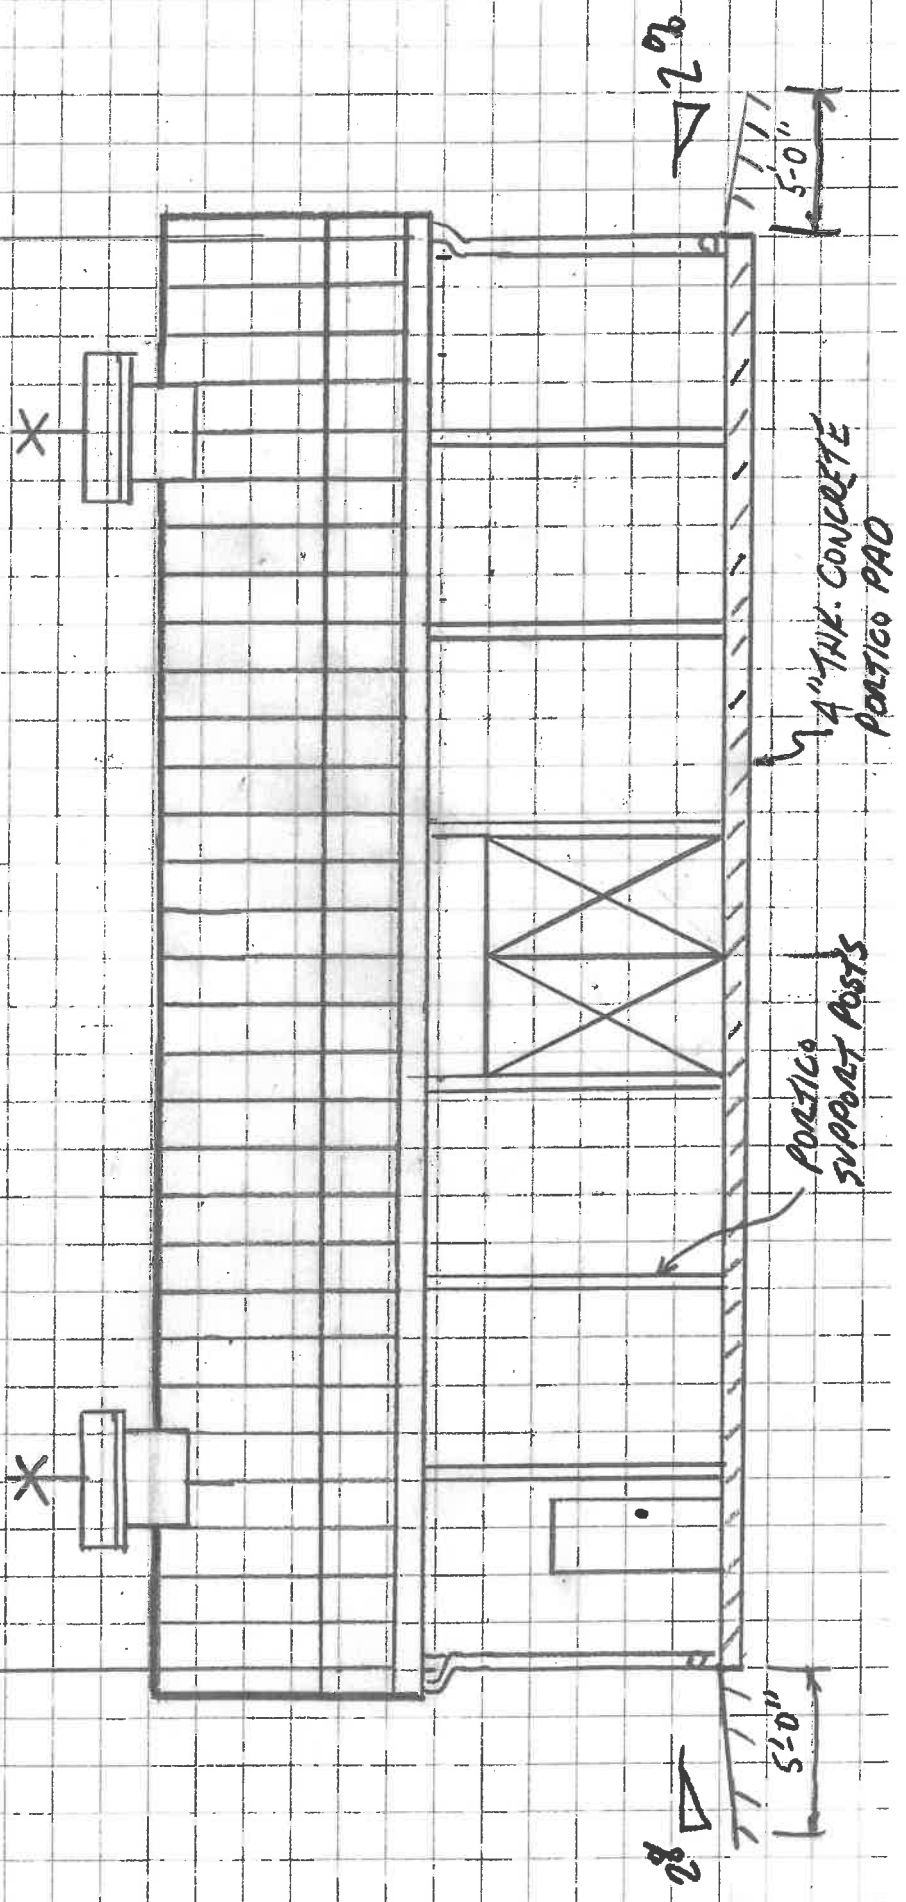


EXHIBIT B  
SAT 2013 HSE 01/11/2019

SCALE: 1 SQUARE = 2 FT

D/L SKETCHES OF  
PROPOSED BUILDING

CUPOLAS LOCATED  
TO SUIT TO MAXIMIZE  
VENTILATION

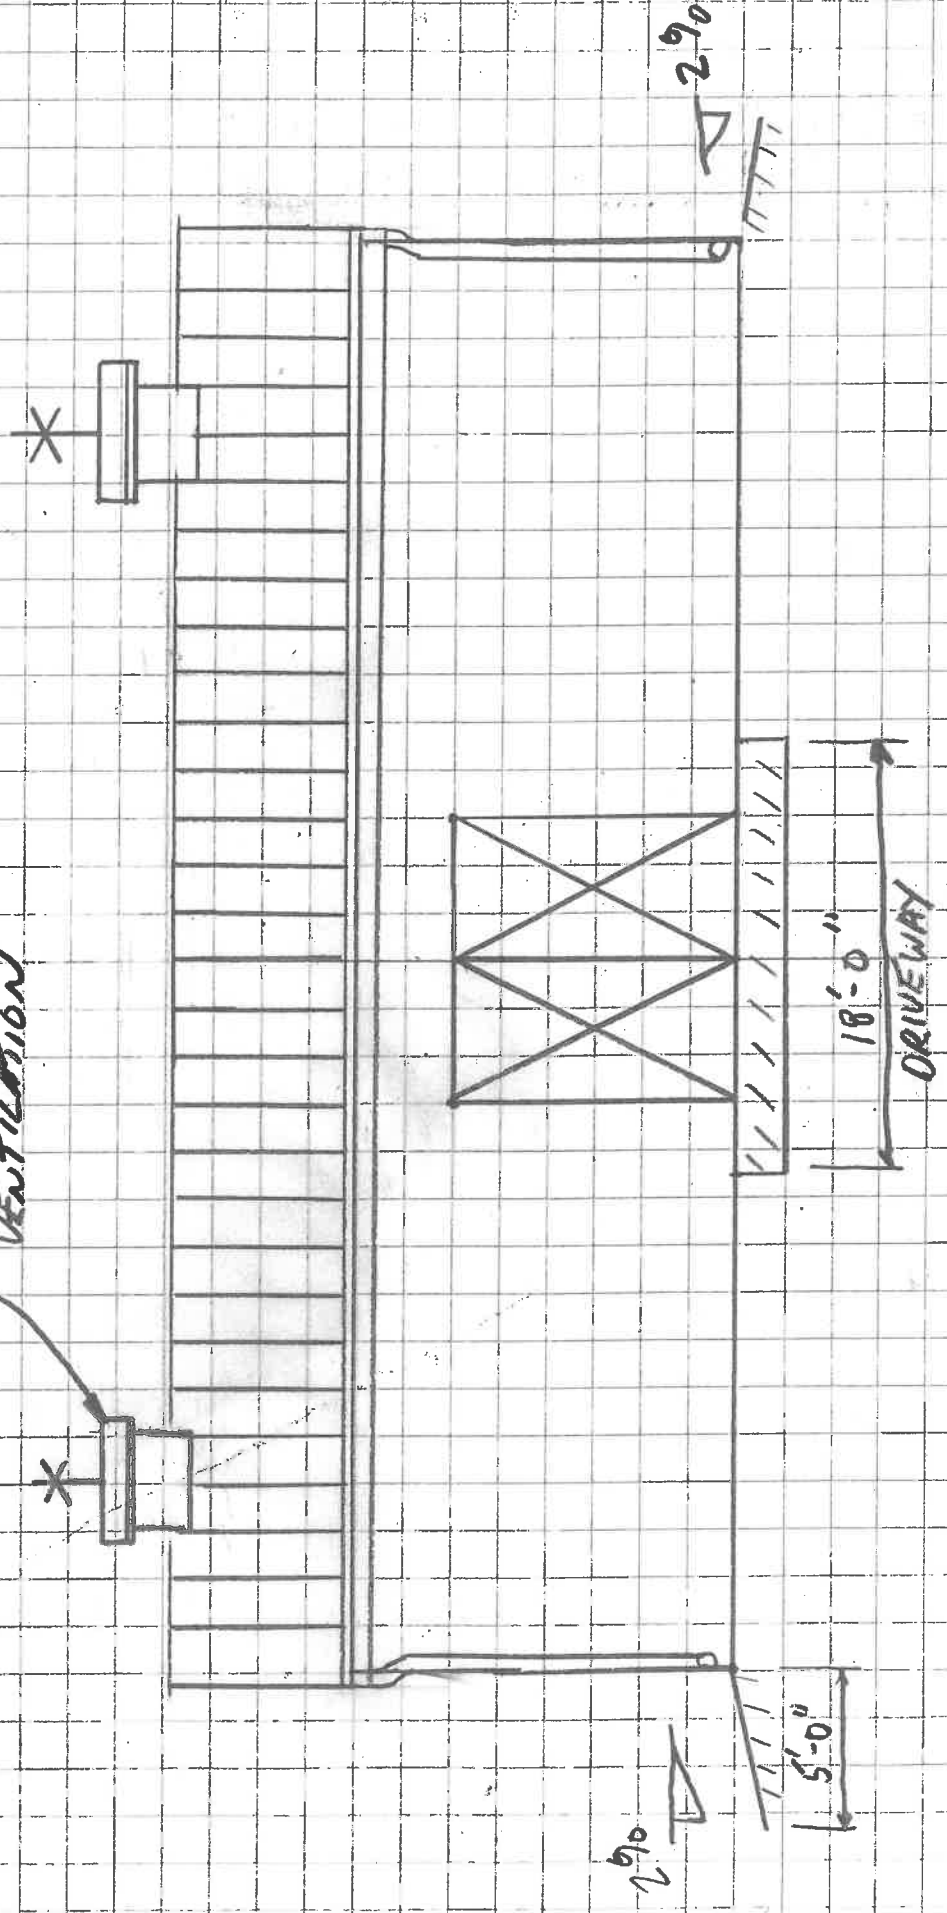

# EXHIBIT B

SHT 3 OF 3 HSE 04/11/2019

SCALE: 1 SQUARE = 2 FT

0.62 SKETCHES OF PROPOSED BUILDING

