


DELAWARE & LEHIGH
NATIONAL HERITAGE CORRIDOR -
LAUREL RUN TO ASHLEY
FEASIBILITY STUDY

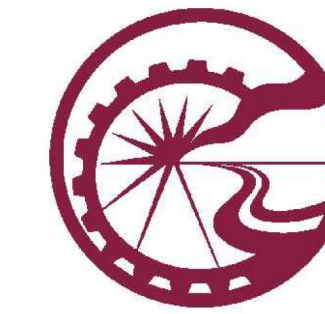


DELAWARE & LEHIGH
NATIONAL HERITAGE CORRIDOR


Borough of Laurel Run, Borough of Ashley,
Hanover Township, Wilkes-Barre Township
Luzerne County, Pennsylvania

PREFERRED ROUTE

SHEET: 1 OF 1

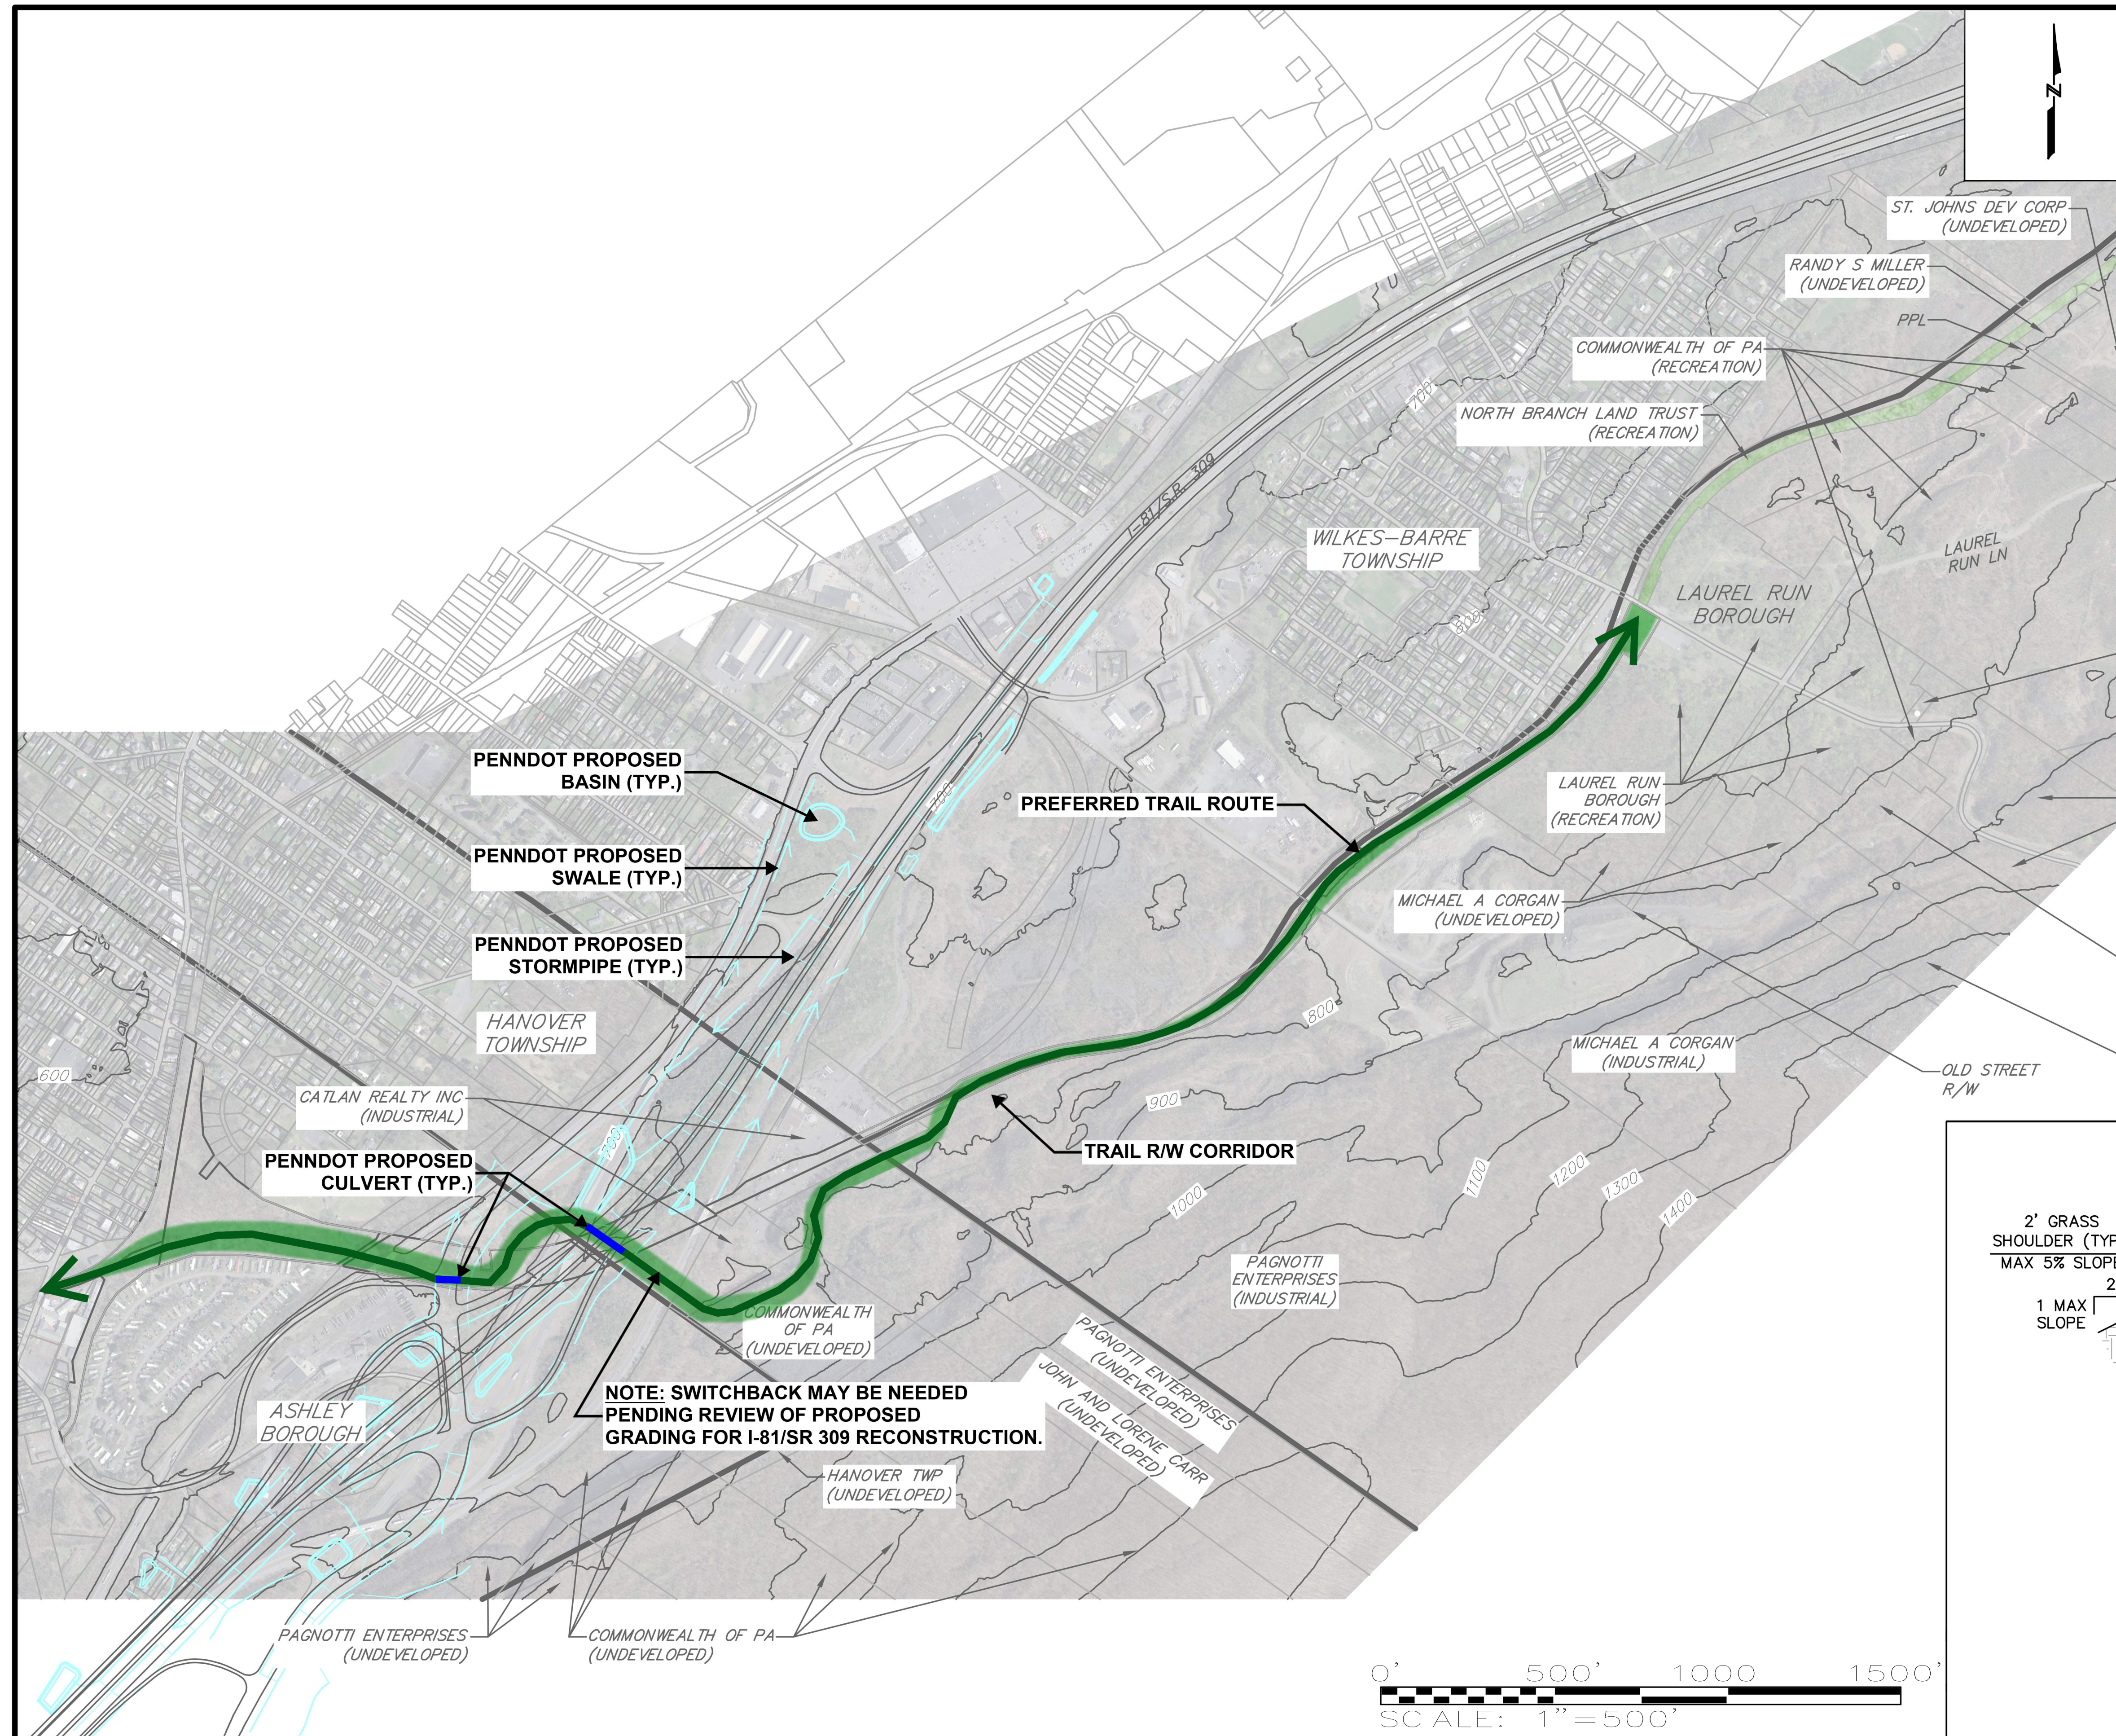

PA AMERICAN WATER CO
RANDY S MILLER
(UNDEVELOPED)
JOHN AND JULIE JUKA
(UNDEVELOPED)
JACK AND ELIZA DANKO
(UNDEVELOPED)
JOHN AND JULIE JUKA
(UNDEVELOPED)
OLD STREET
R/W

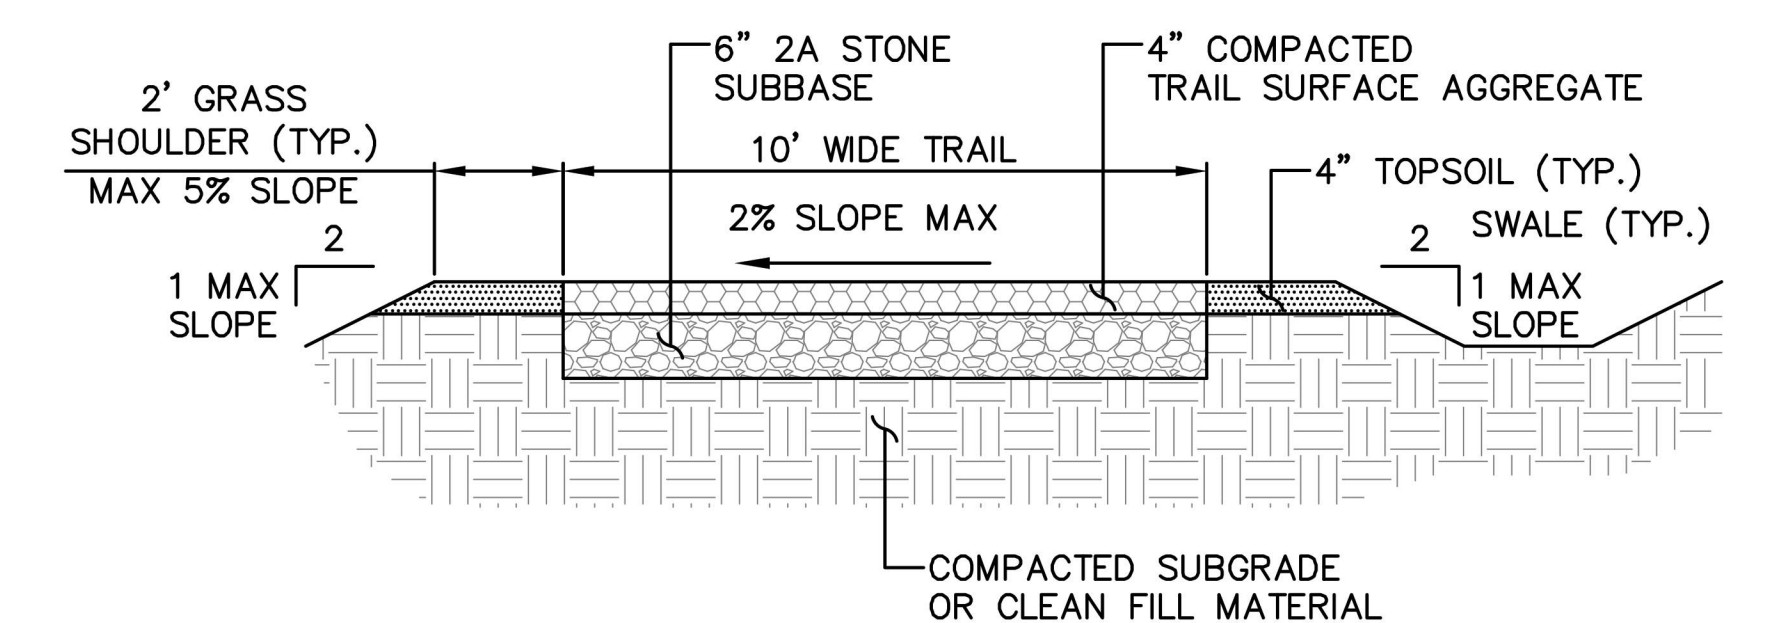

TYPICAL TRAIL CROSS SECTION
NOT TO SCALE

**BARRY
ISETT &
associates**
MULTI-DISCIPLINE ENGINEERS AND CONSULTANTS

610.398.0904
barryisett.com

**CT
&C**