


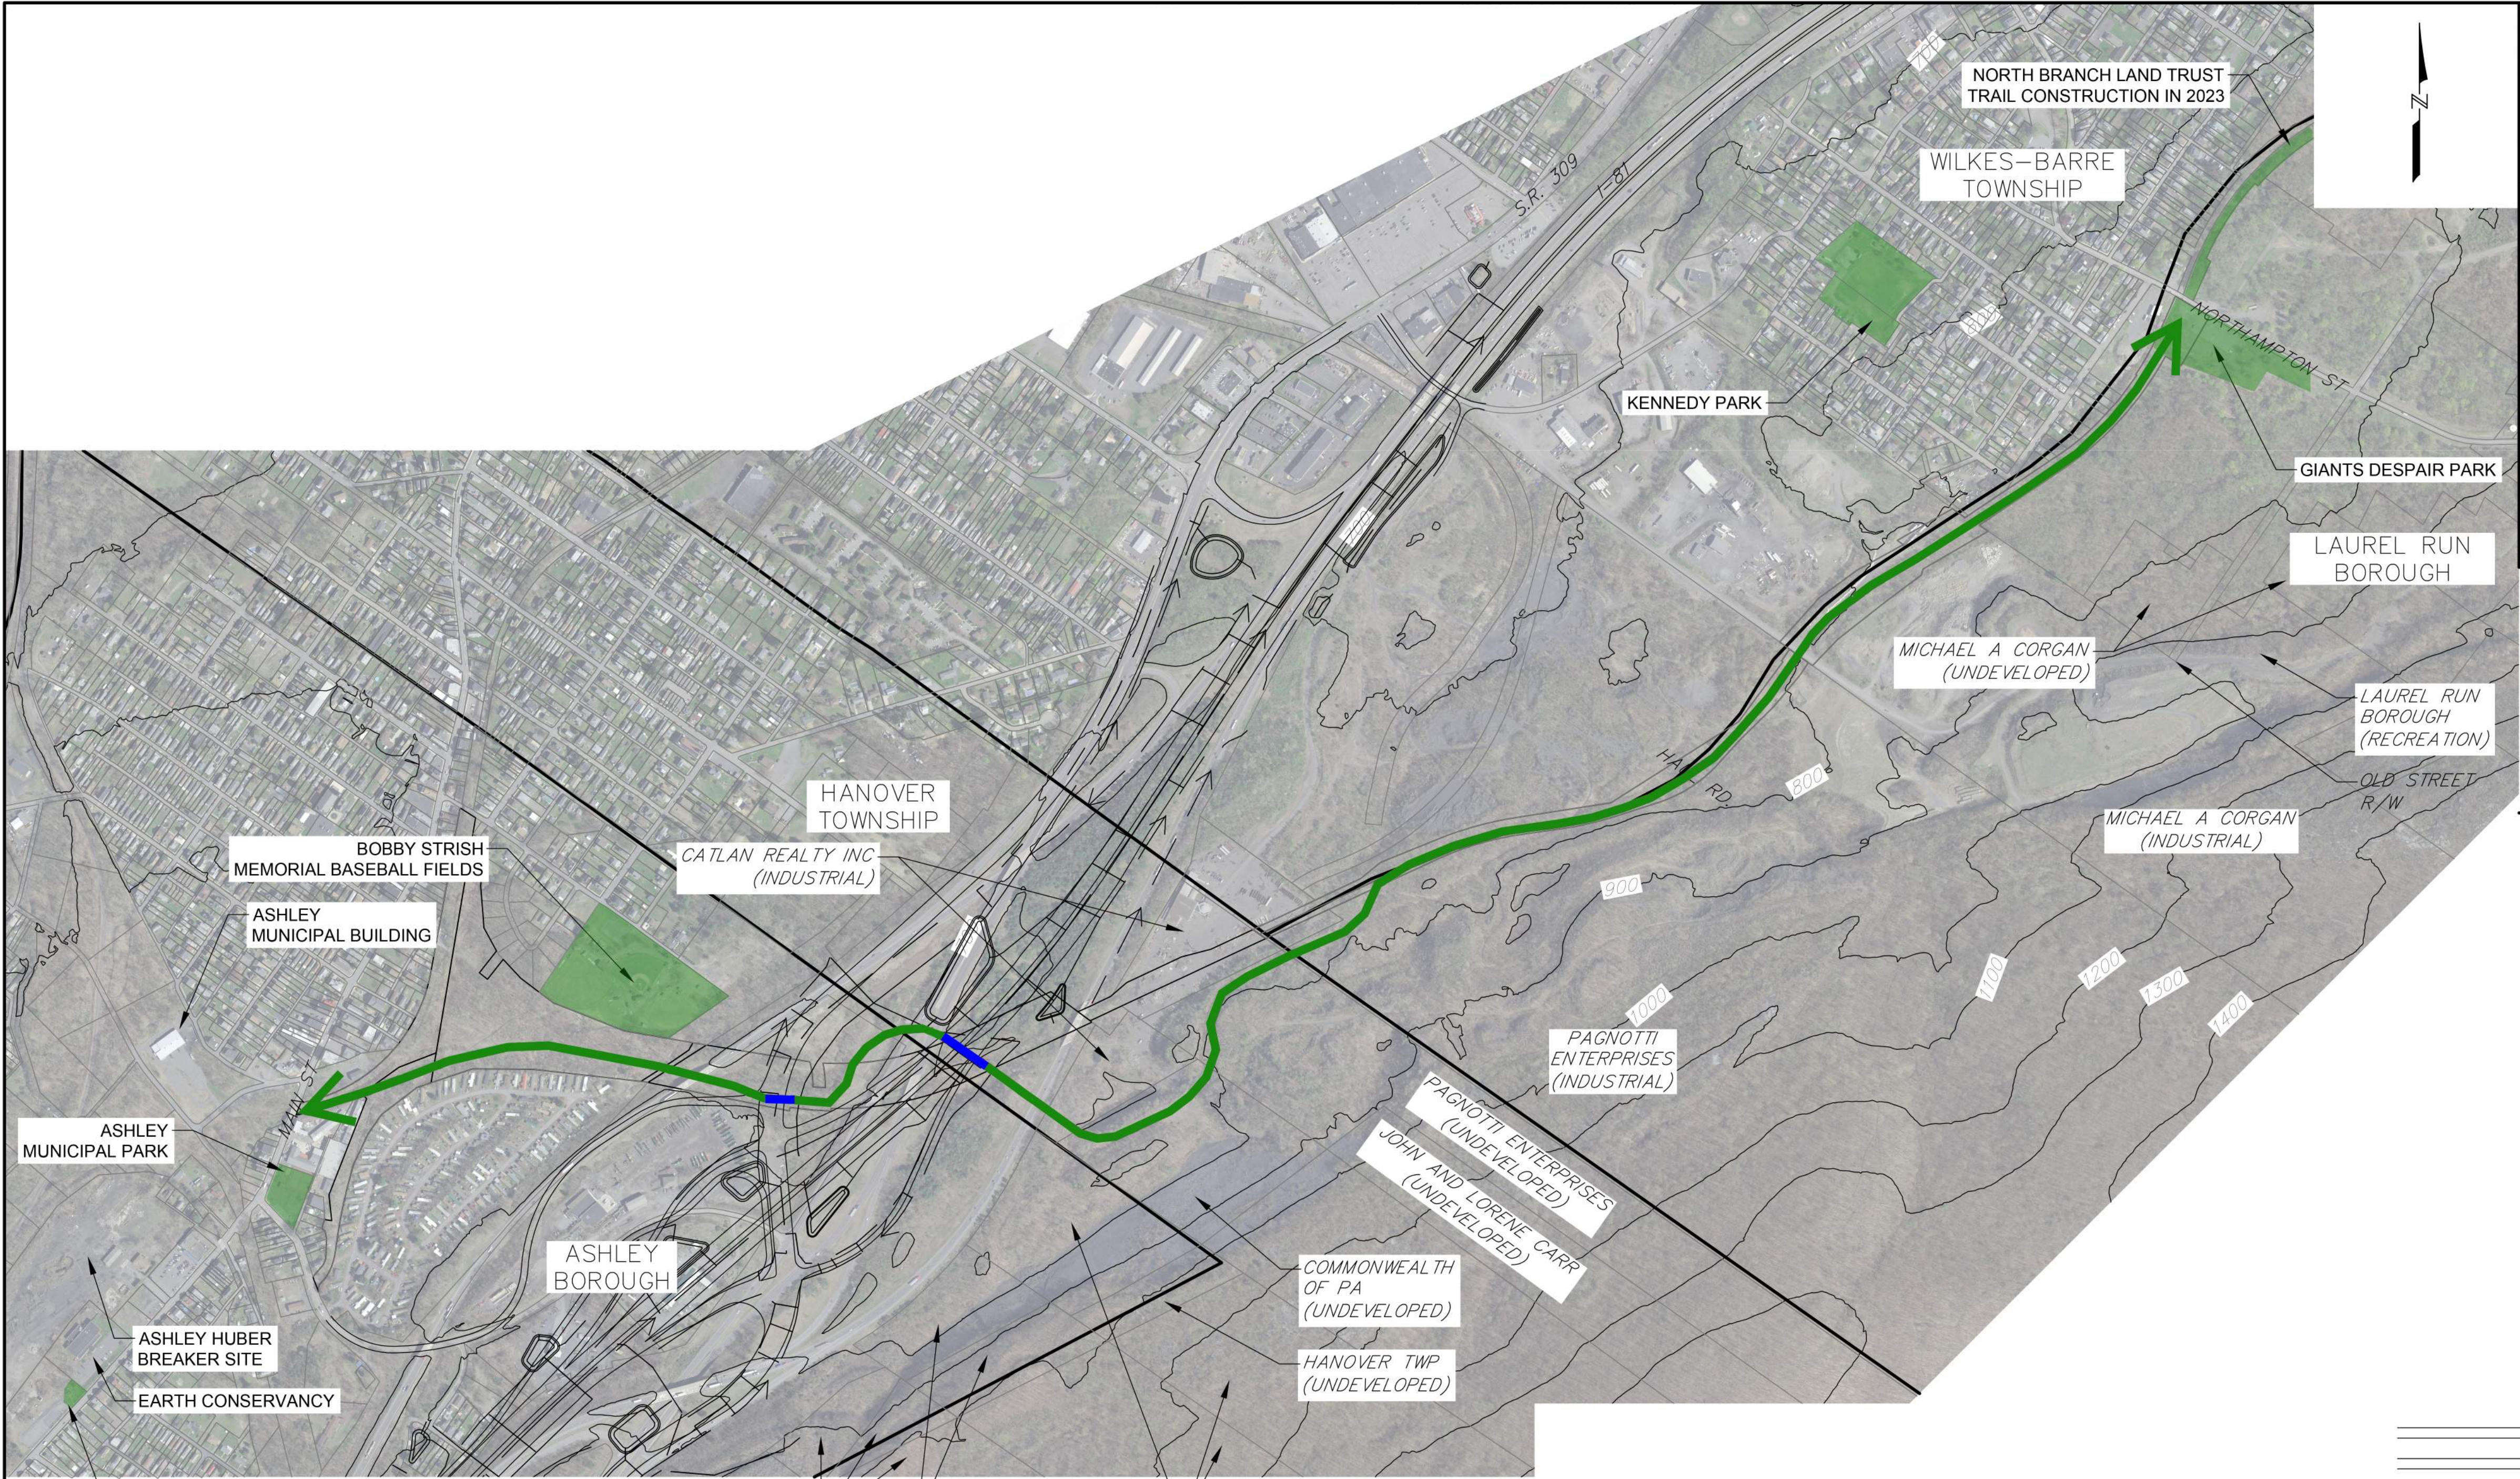

DELAWARE & LEHIGH
NATIONAL HERITAGE CORRIDOR -
LAUREL RUN TO ASHLEY
FEASIBILITY STUDY



Borough of Laurel Run, Borough of Ashley,
Hanover Township, Wilkes-Barre Township
Luzerne County, Pennsylvania



PREFERRED ROUTE

SHEET: 1 OF 1


BARRY ISETT & ASSOCIATES
MULTI-DISCIPLINE ENGINEERS AND CONSULTANTS

610.398.0904
barryisett.com

CT & C
Luzerne County, PA
18049-0001
Luzerne County, PA
18049-0001

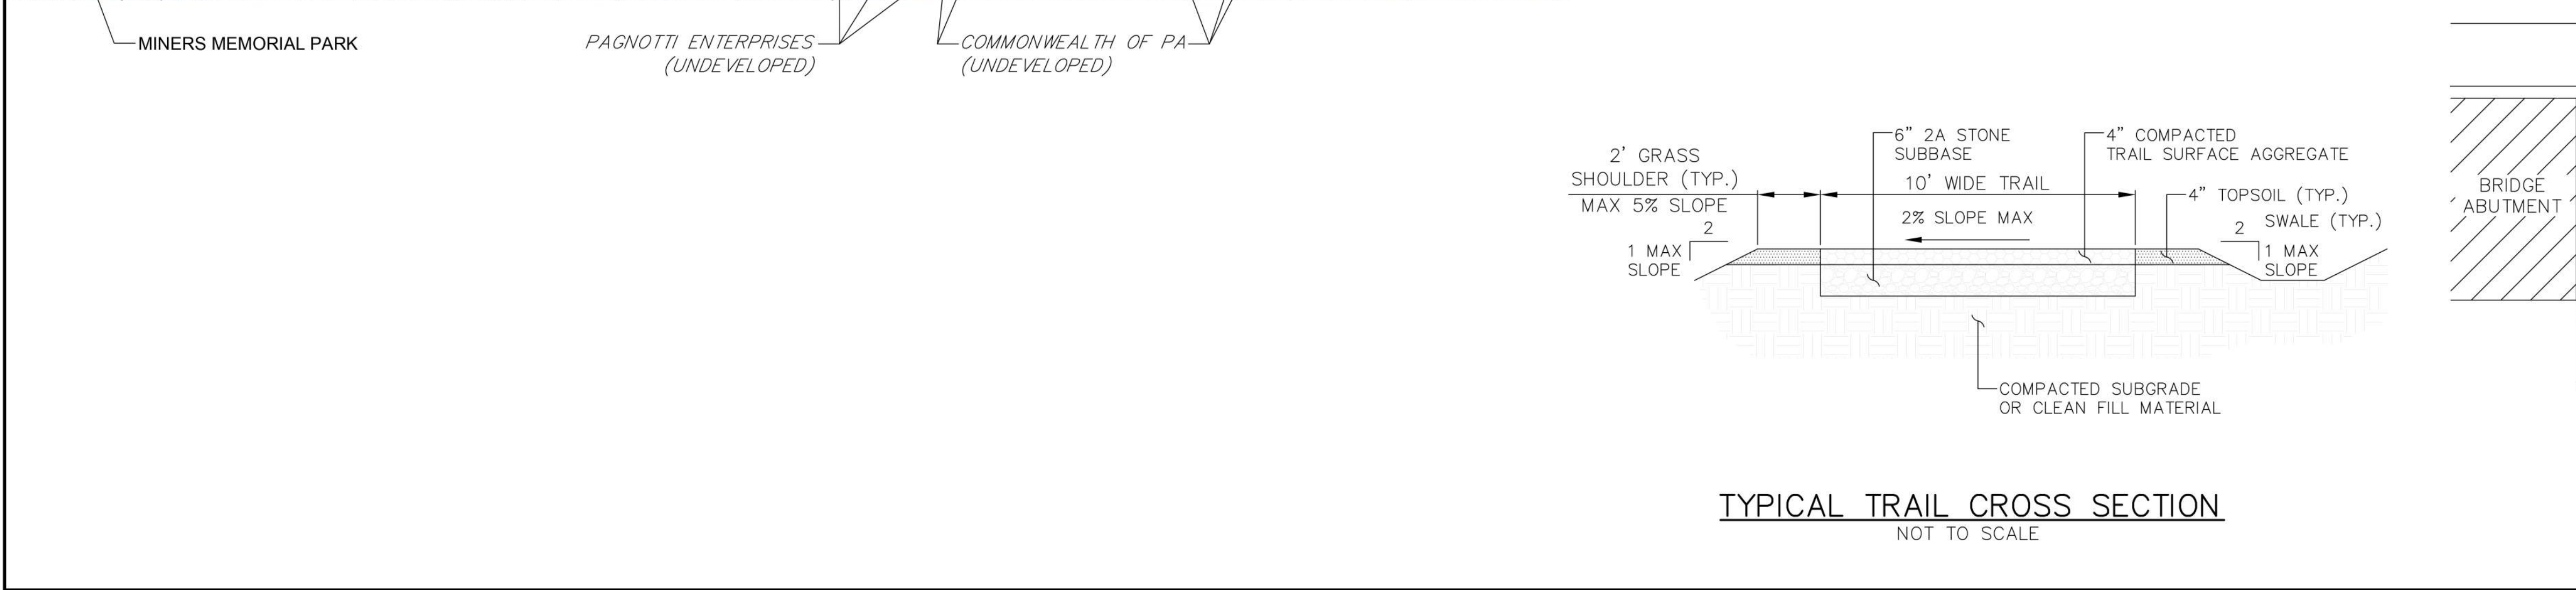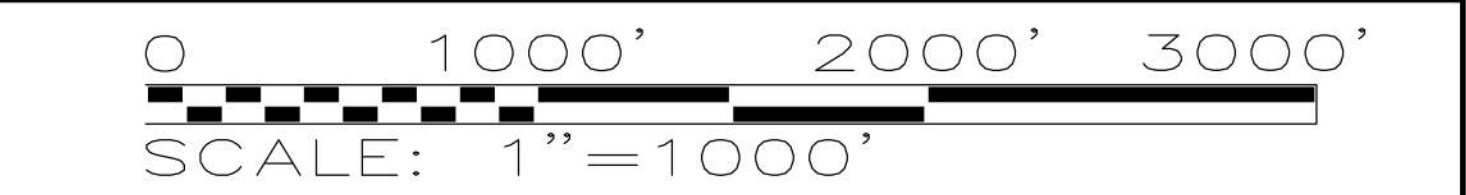

TYPICAL TRAIL CROSS SECTION
NOT TO SCALE

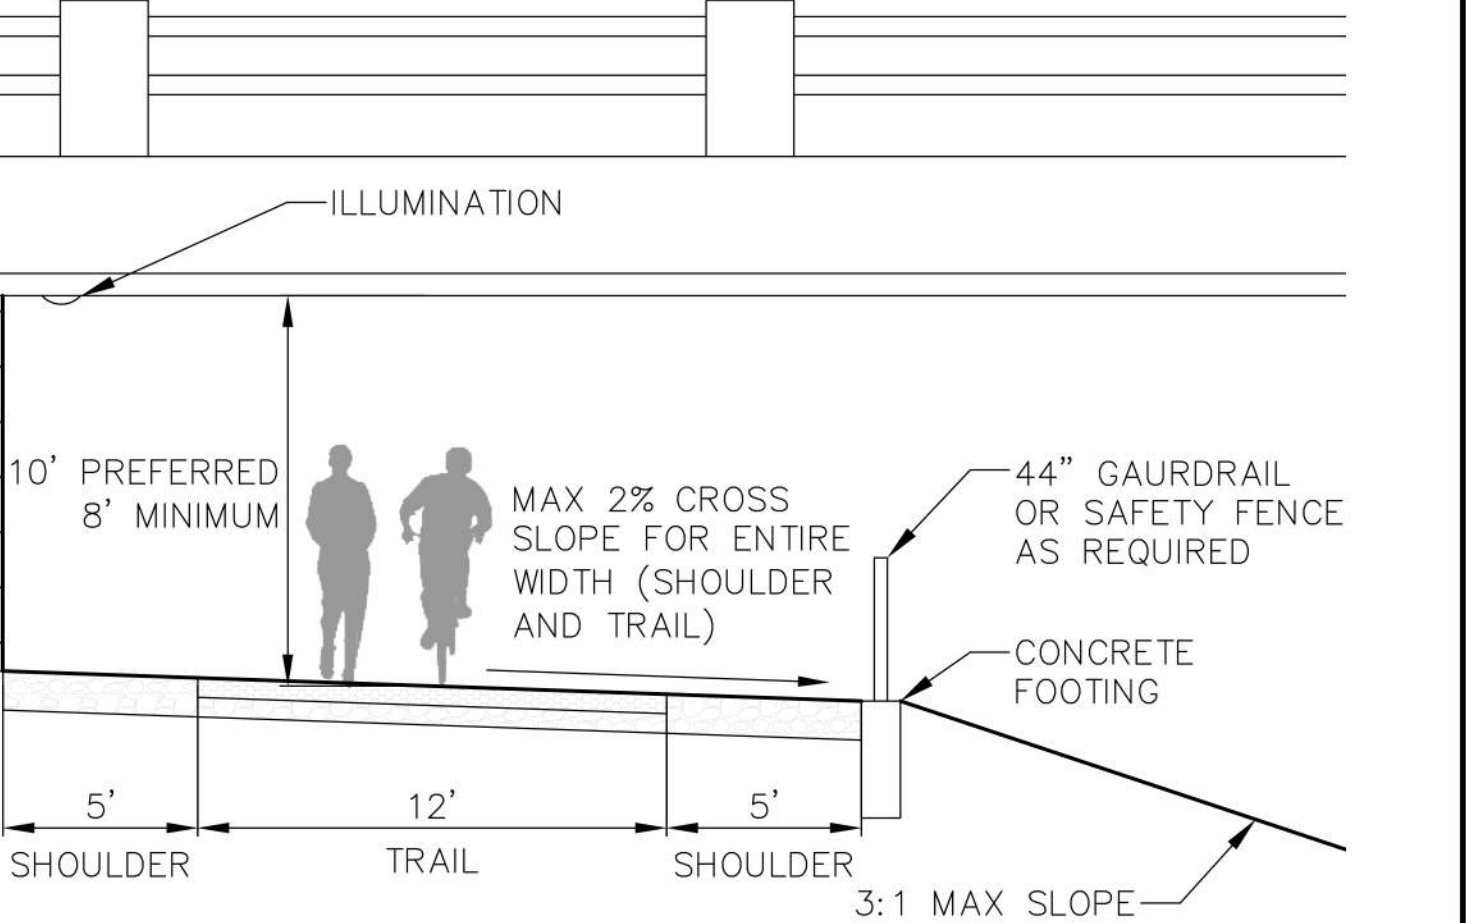

TYPICAL CULVERT
CROSS SECTION
NOT TO SCALE